


# Ball Mill Quarry

## Proposed Extension

# Concept Restoration

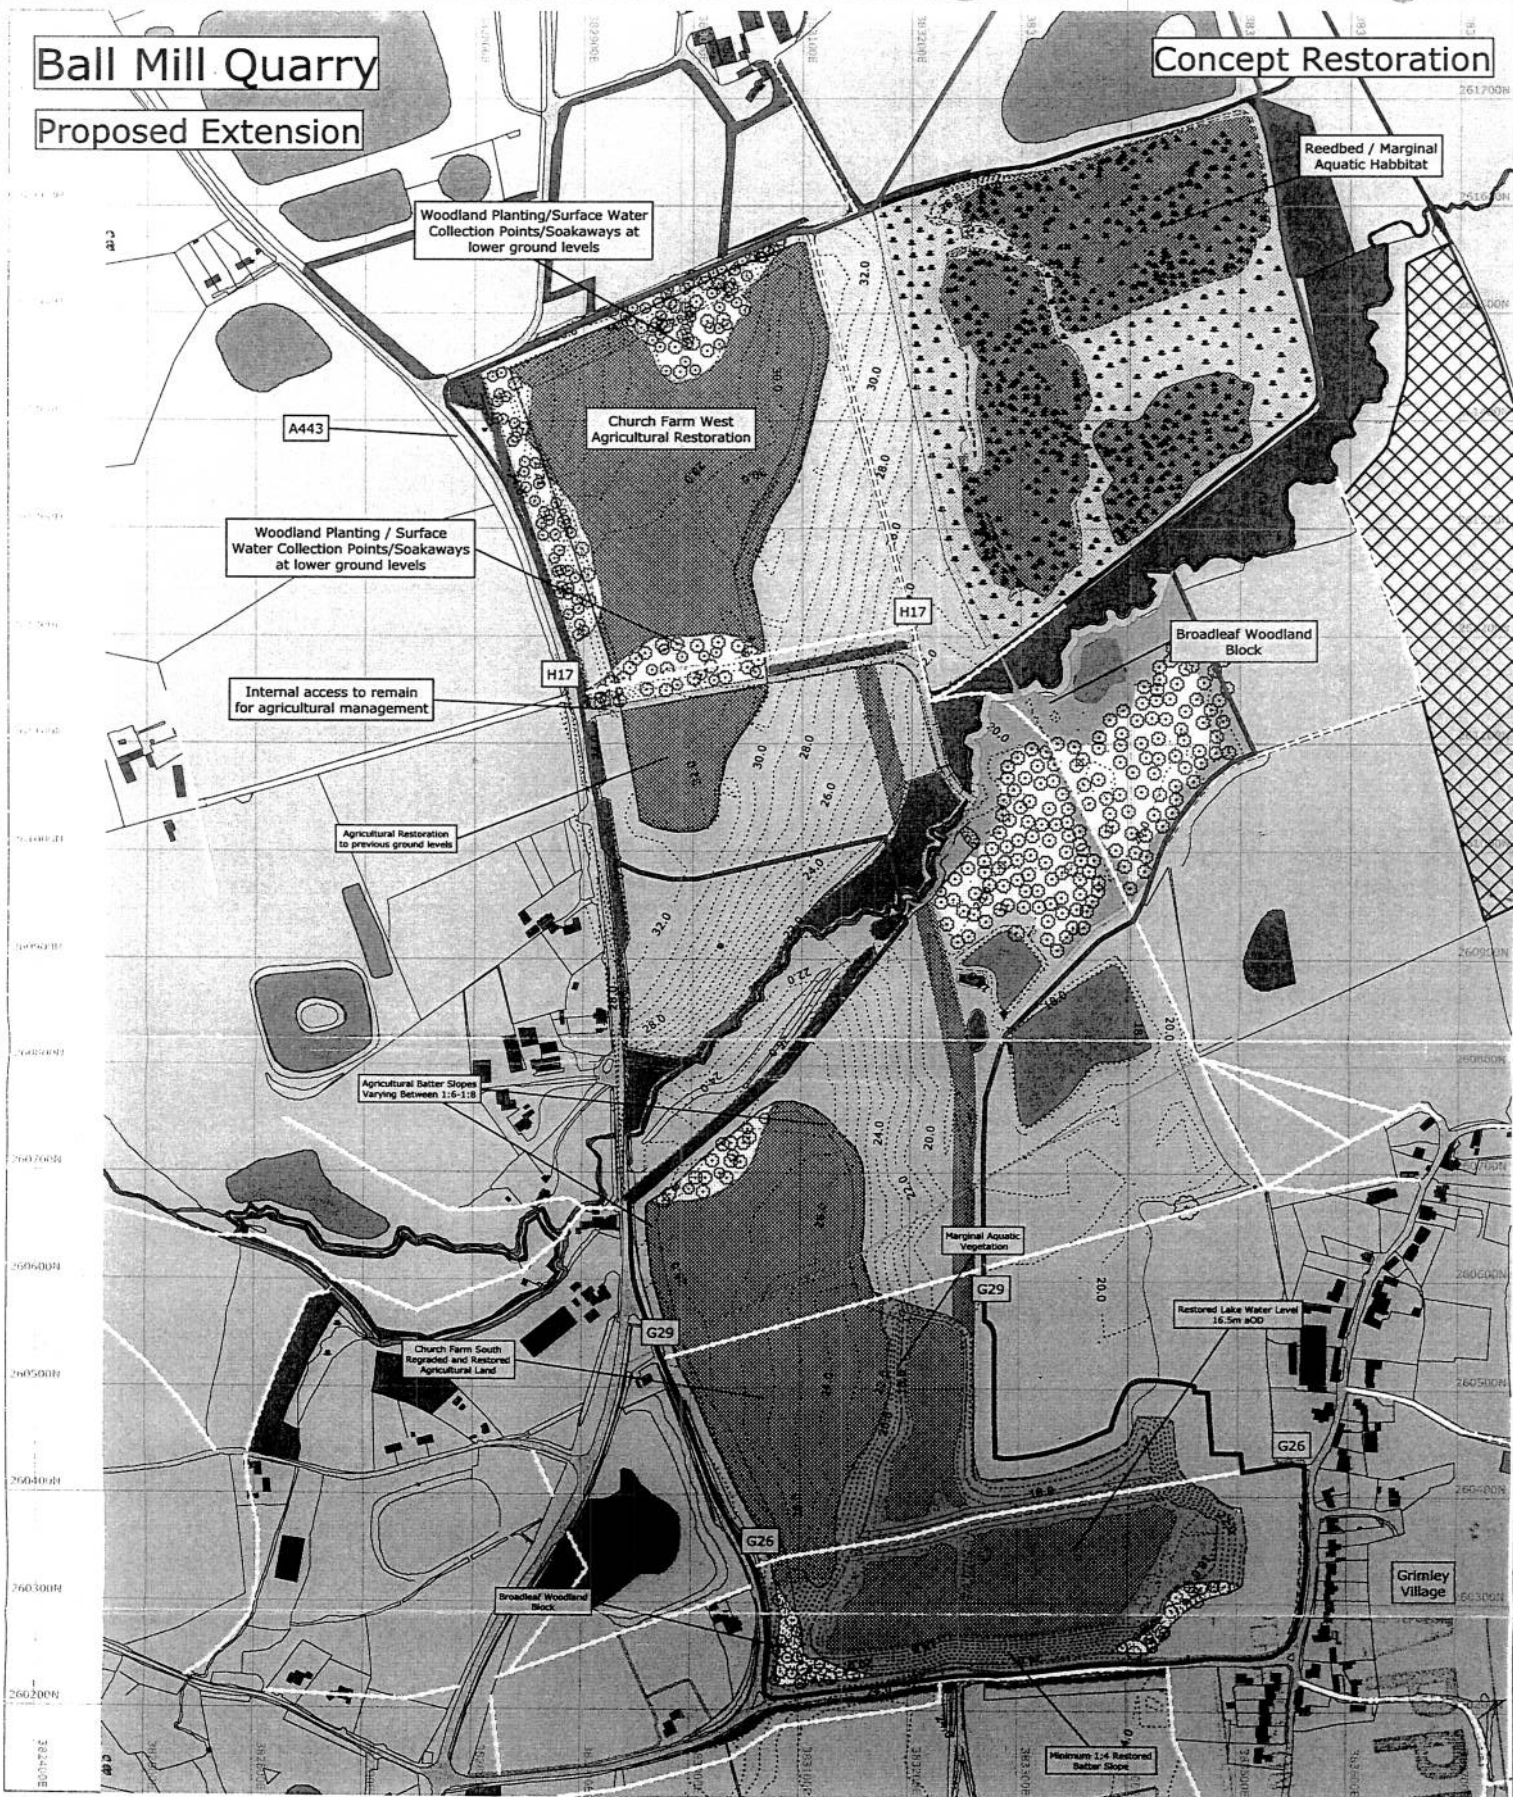

- KEY**
- PLANNING APPLICATION BOUNDARY
  - LIMIT OF MINERAL EXTRACTION
  - RESTORED AGRICULTURAL LAND
  - RESTORED TREE AND SHRUB PLANTING
  - RESTORED MARGINAL AND AQUATIC VEGETATION
  - RESTORED SPECIES RICH DRY GRASSLAND
  - RESTORED REEDBED / MARGINAL AQUATIC VEGETATION
  - RESTORED LAKE FEATURES
  - PUBLIC RIGHTS OF WAY
  - LOCATION OF CHURCH FARM EAST PERMITTED MINERAL EXTRACTION AREA



Based upon: Disturbance Survey mapping with permission of the controller of Her Majesty's Stationery Office. Crown Copyright Licence No. A15142229  
 Tarmac Quarry Products Midlands Road, Etringham, Walsingham, Norfolk, NR4 6JF  
 NOTE: Certain information on this plan has been digitised and therefore its accuracy cannot be guaranteed. Do not scale off plans/links.

**Tarmac**  
 Tarmac Quarry Products Limited  
 Land and Minerals Department  
 Midlands Road, Etringham, Walsingham, Norfolk, NR4 6JF  
 West Midlands WA4 6LP  
 Tel: +44(0)1902 359322, Fax: +44(0)1902 494511  
 Email: lsqa@tarmac.co.uk

**BALL MILL QUARRY**

**PROPOSED EXTENSION CONCEPT RESTORATION**

LSS Model Used to Create Plot  
 BMQ 6-1 CONCRETE LSS

Drawn By: RJS / LMS  
 Date: AUGUST 2005

Scale: 1 : 5000  
 Drawing No.: BMQ 6/1