


Proposed Extension to Clifton Quarry and Restoration to Agricultural Use, Nature Conservation Use and to create Lakes, Clifton, Worcestershire.

Ref. No: 407531

Revised Restoration Proposals

- Tree Planting Species Mix**
- Acer campestre
 - Alnus glutinosa
 - Crataegus monogyna
 - Fraxinus Excelsior
 - Populus nigra
 - Populus tremula
 - Quercus robur
 - Sorbus aucuparia
 - Salix caprea
 - Salix fragilis
 - Corylus avellana

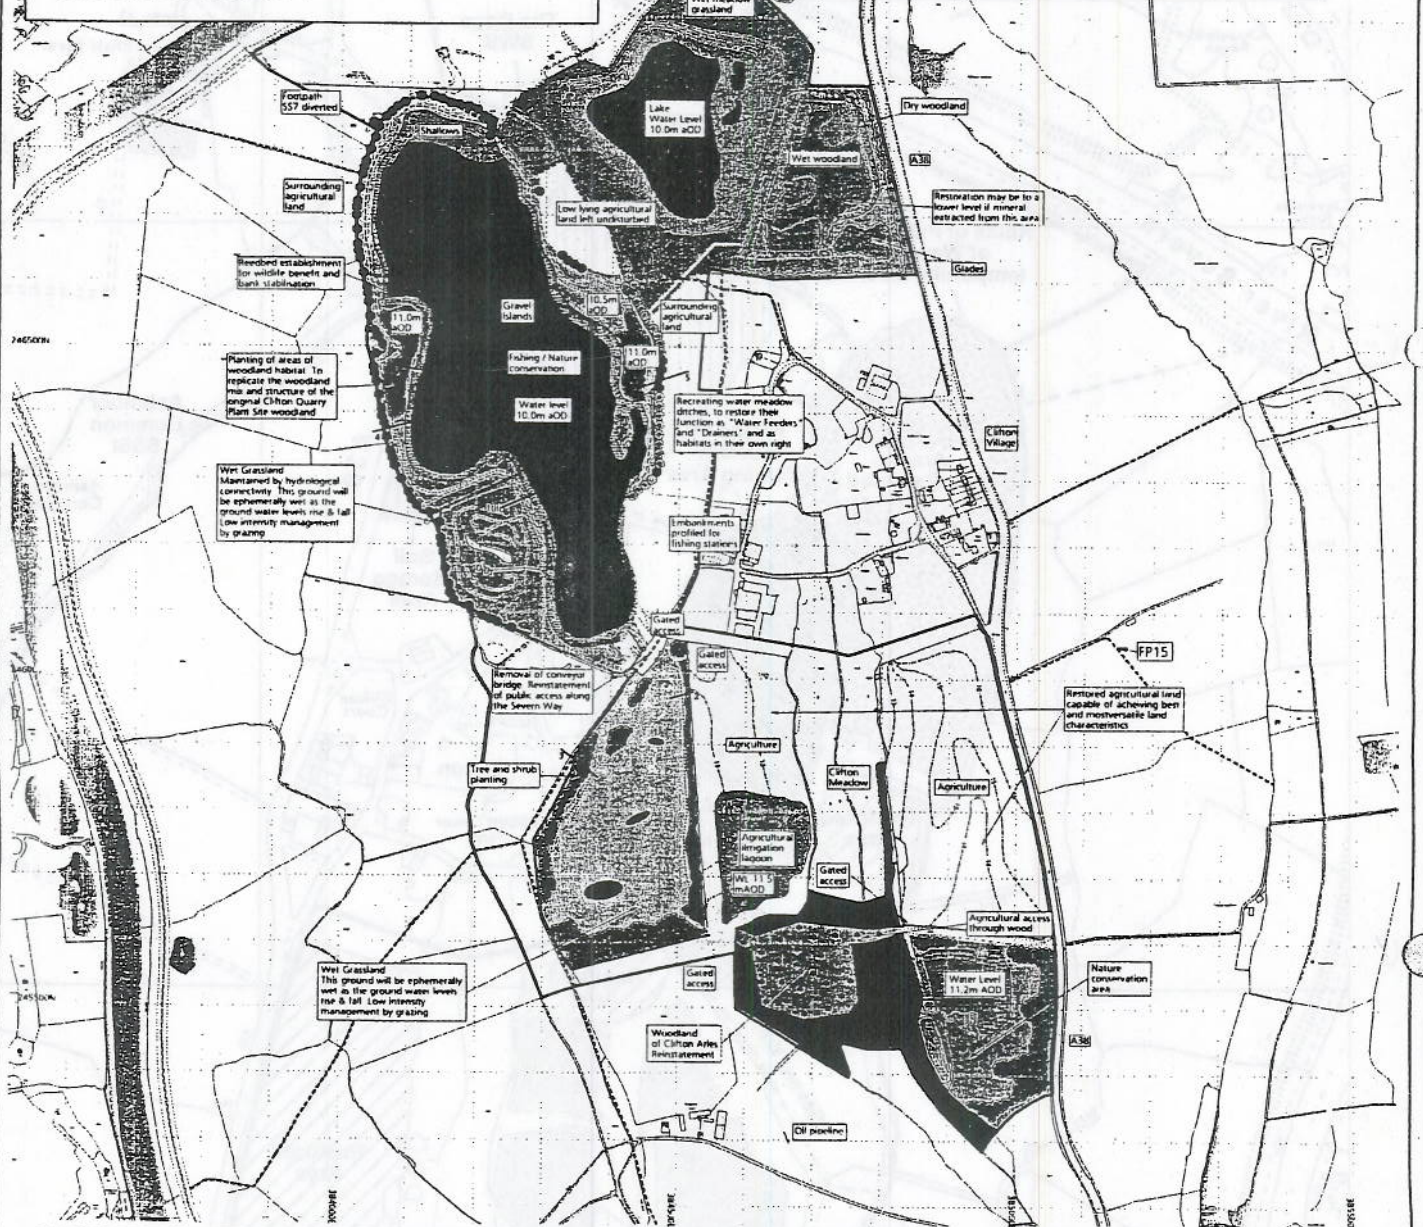

Legend

Existing Features

- Existing woodland
- Existing hedgerows
- Ditches / Flood bolts

Restoration Proposals

- Tree and shrub planting Dry woodland
- Tree and shrub planting Wet woodland
- Ephemeral wet meadow grazing
- Reed Bed
- Wetland scrapes
- Shallows
- Deep water
- Agricultural pasture land
- Existing public footpath access
- Diverted route of Footpath No SS7

Rev. A - Reduction in size of the proposed extraction area

Drawing Office Services
Tarmac Limited, Abberton Road
Evesham, Worcestershire,
WV4 5P
Tel: +44(0)1902 302225
Fax: +44(0)1902 494711
www.tarmac.co.uk

Tarmac
Tarmac Western Limited

Clifton Quarry

Concept Restoration

Drawn By R.J.S. / G.L.W.	Scale Not to Scale
Date July 2005	Drawing No C72 / 102 B



Authorisation: (Signature) Tarmac Western Limited
This drawing is the property of Tarmac Western Limited
It is not to be used for any other purpose
without the written consent of Tarmac Western Limited
© Tarmac Western Limited 2005

THIS DRAWING MAY NOT BE
REPRODUCED WITHOUT THE CONSENT
OF DRAWING OFFICE SERVICES
TARMAC LTD, WOLVERHAMPTON

05/01189

